


Φ DRILL HOLES

Φ DRILL HOLES

Φ DRILL HOLES

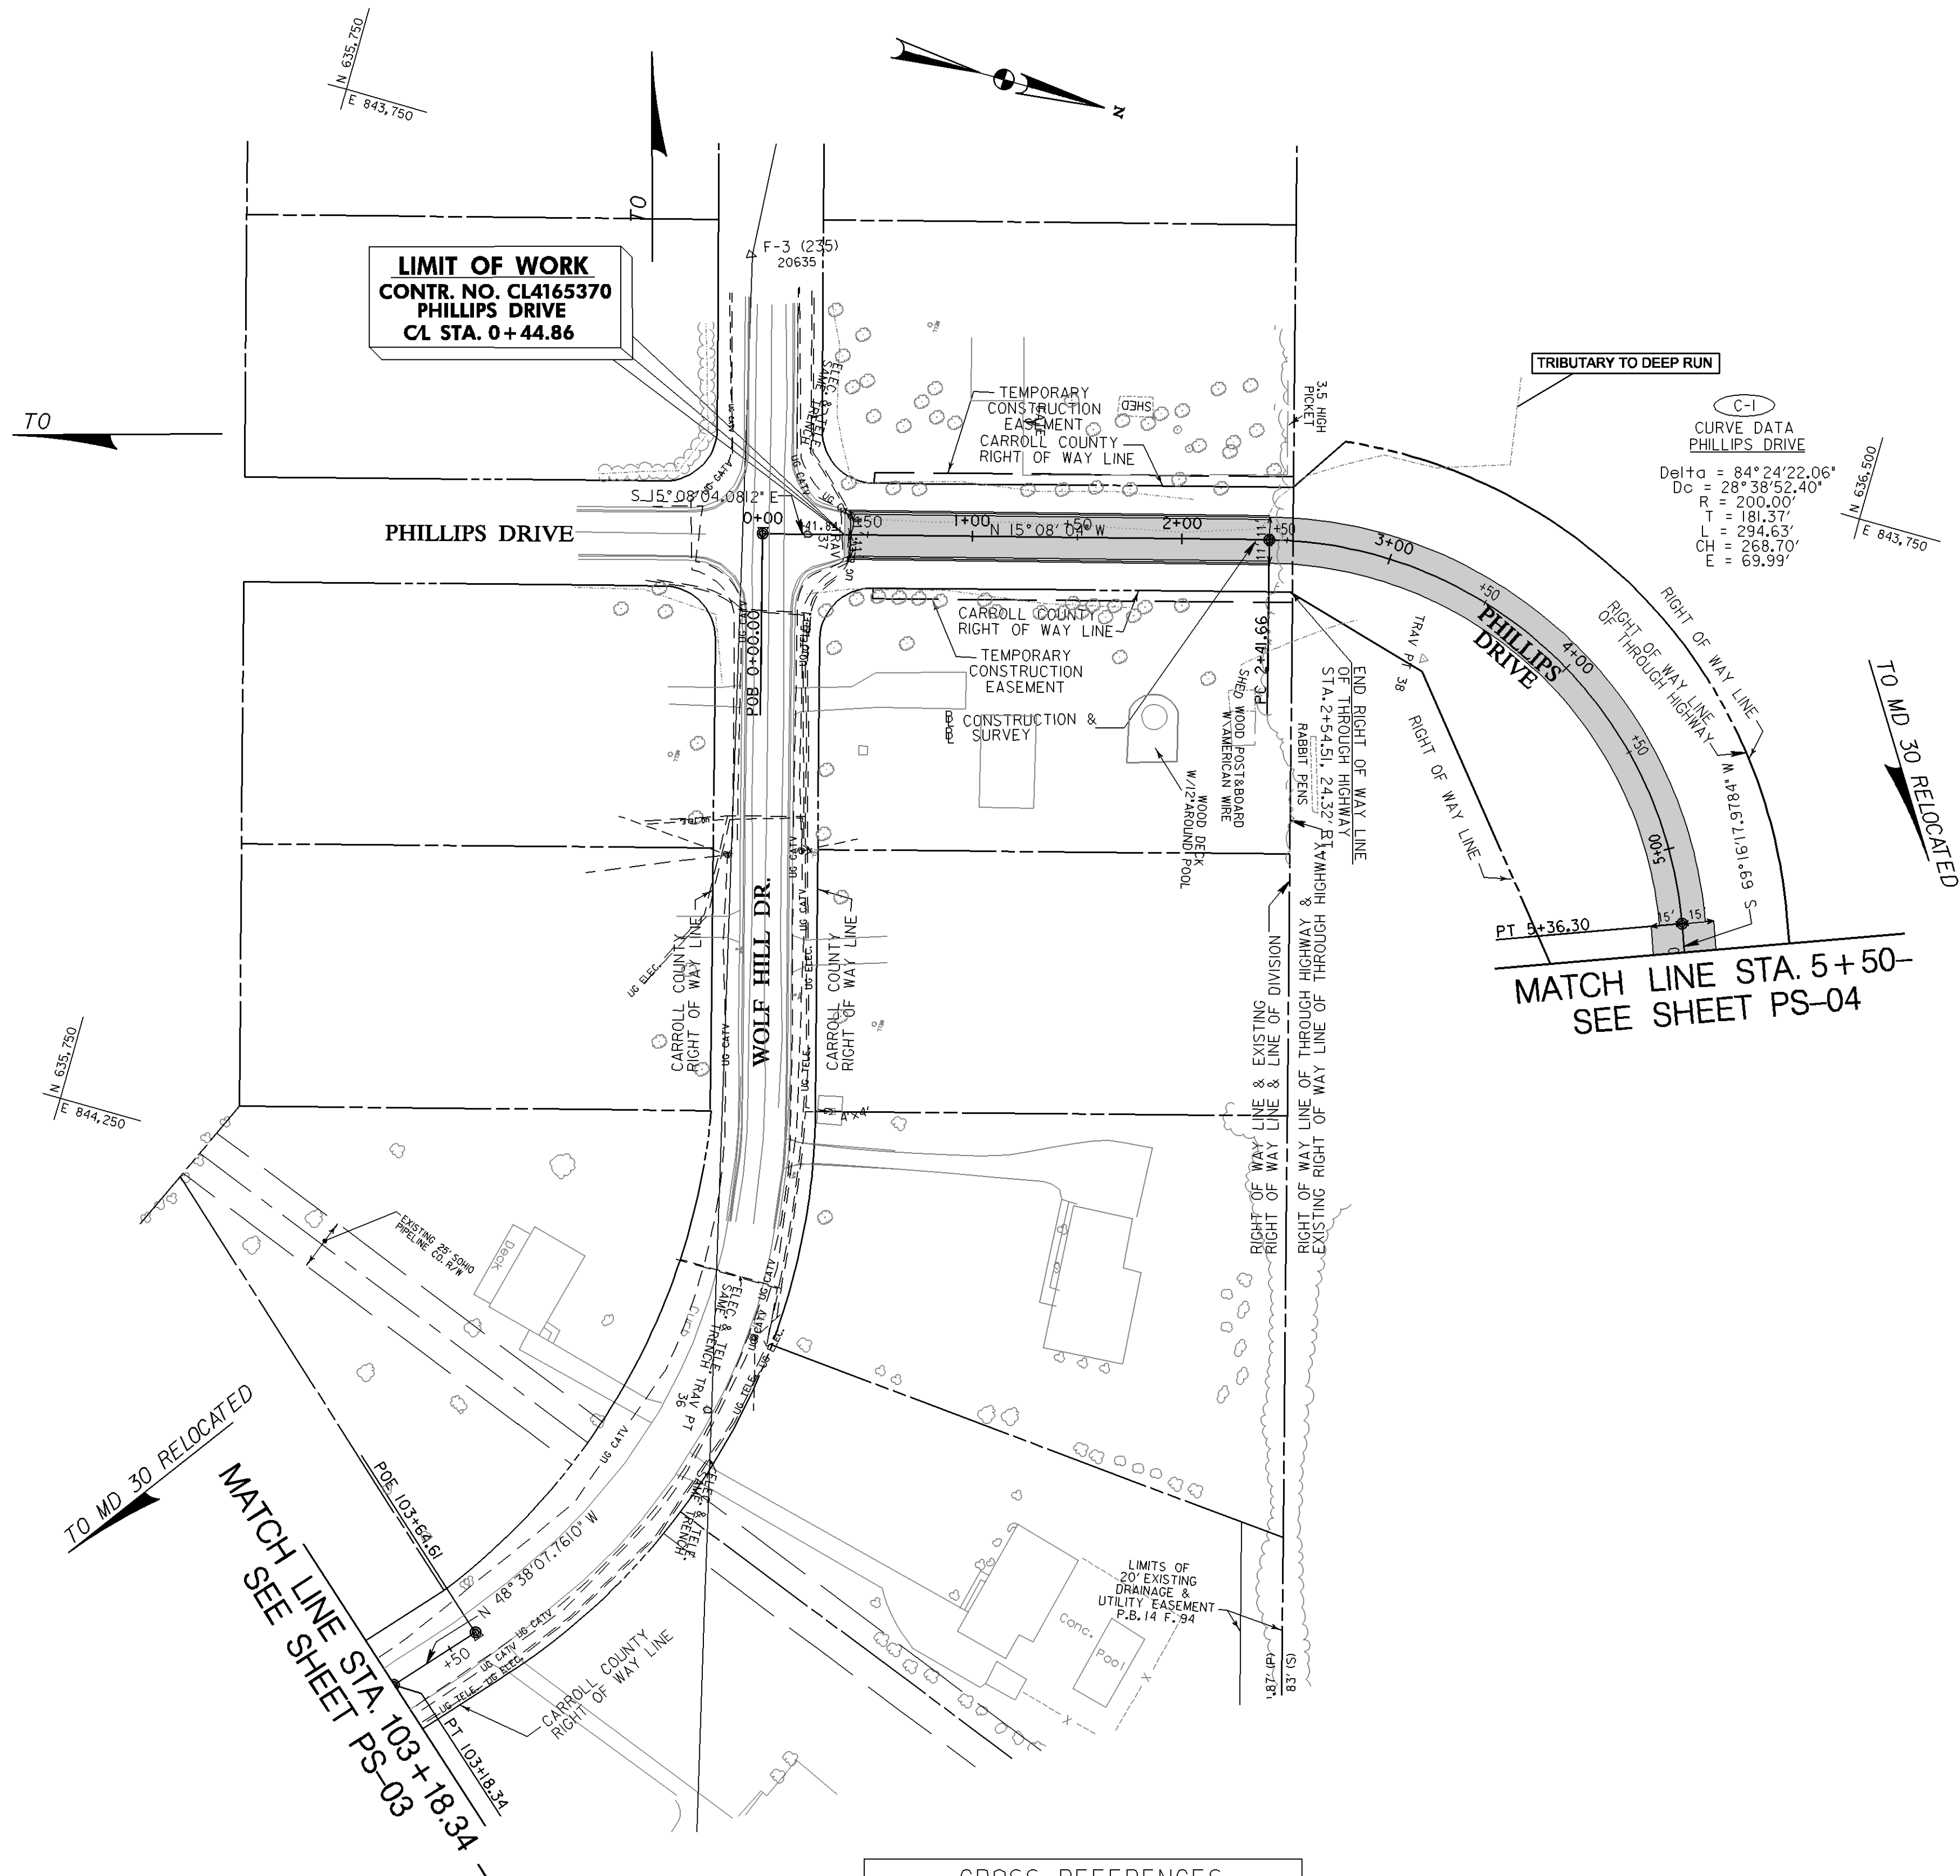

CROSS REFERENCES	
ITEM	DWG. NO.
TYPICAL SECTION ROADWAY PROFILE GEOMETRY PLAN	PR-25 GS-01

SCALE : 1 IN. = 50 FT.

**WALLACE, MONTGOMERY & ASSOCIATES, LLP**  
CIVIL AND STRUCTURAL ENGINEERS  
110 West Road  
Suite 300  
Towson, Maryland 21204

LEGEND

FULL DEPTH

Maryland Department of Transportation  
State Highway Administration

**Office of Highway Development**

REVISIONS		PLAN SHEET	
		PS-30 OF 34	
		<b>STATE OF MARYLAND</b> Maryland Department of Transportation State Highway Administration Highway Design Division	
		FROM SOUTH OF WOLF HILL DRIVE TO NORTH OF HAMPSTEAD	
CONT. NO. CL4165370		F.A.P. NO. SEE TITLE SHEET	
PREL. TRAC. BY HDD		SHEET NO. OF	
		FINAL TRAC. BY HDD	